



1 Level 1 Design
SCALE: 1/32" = 1'-0"

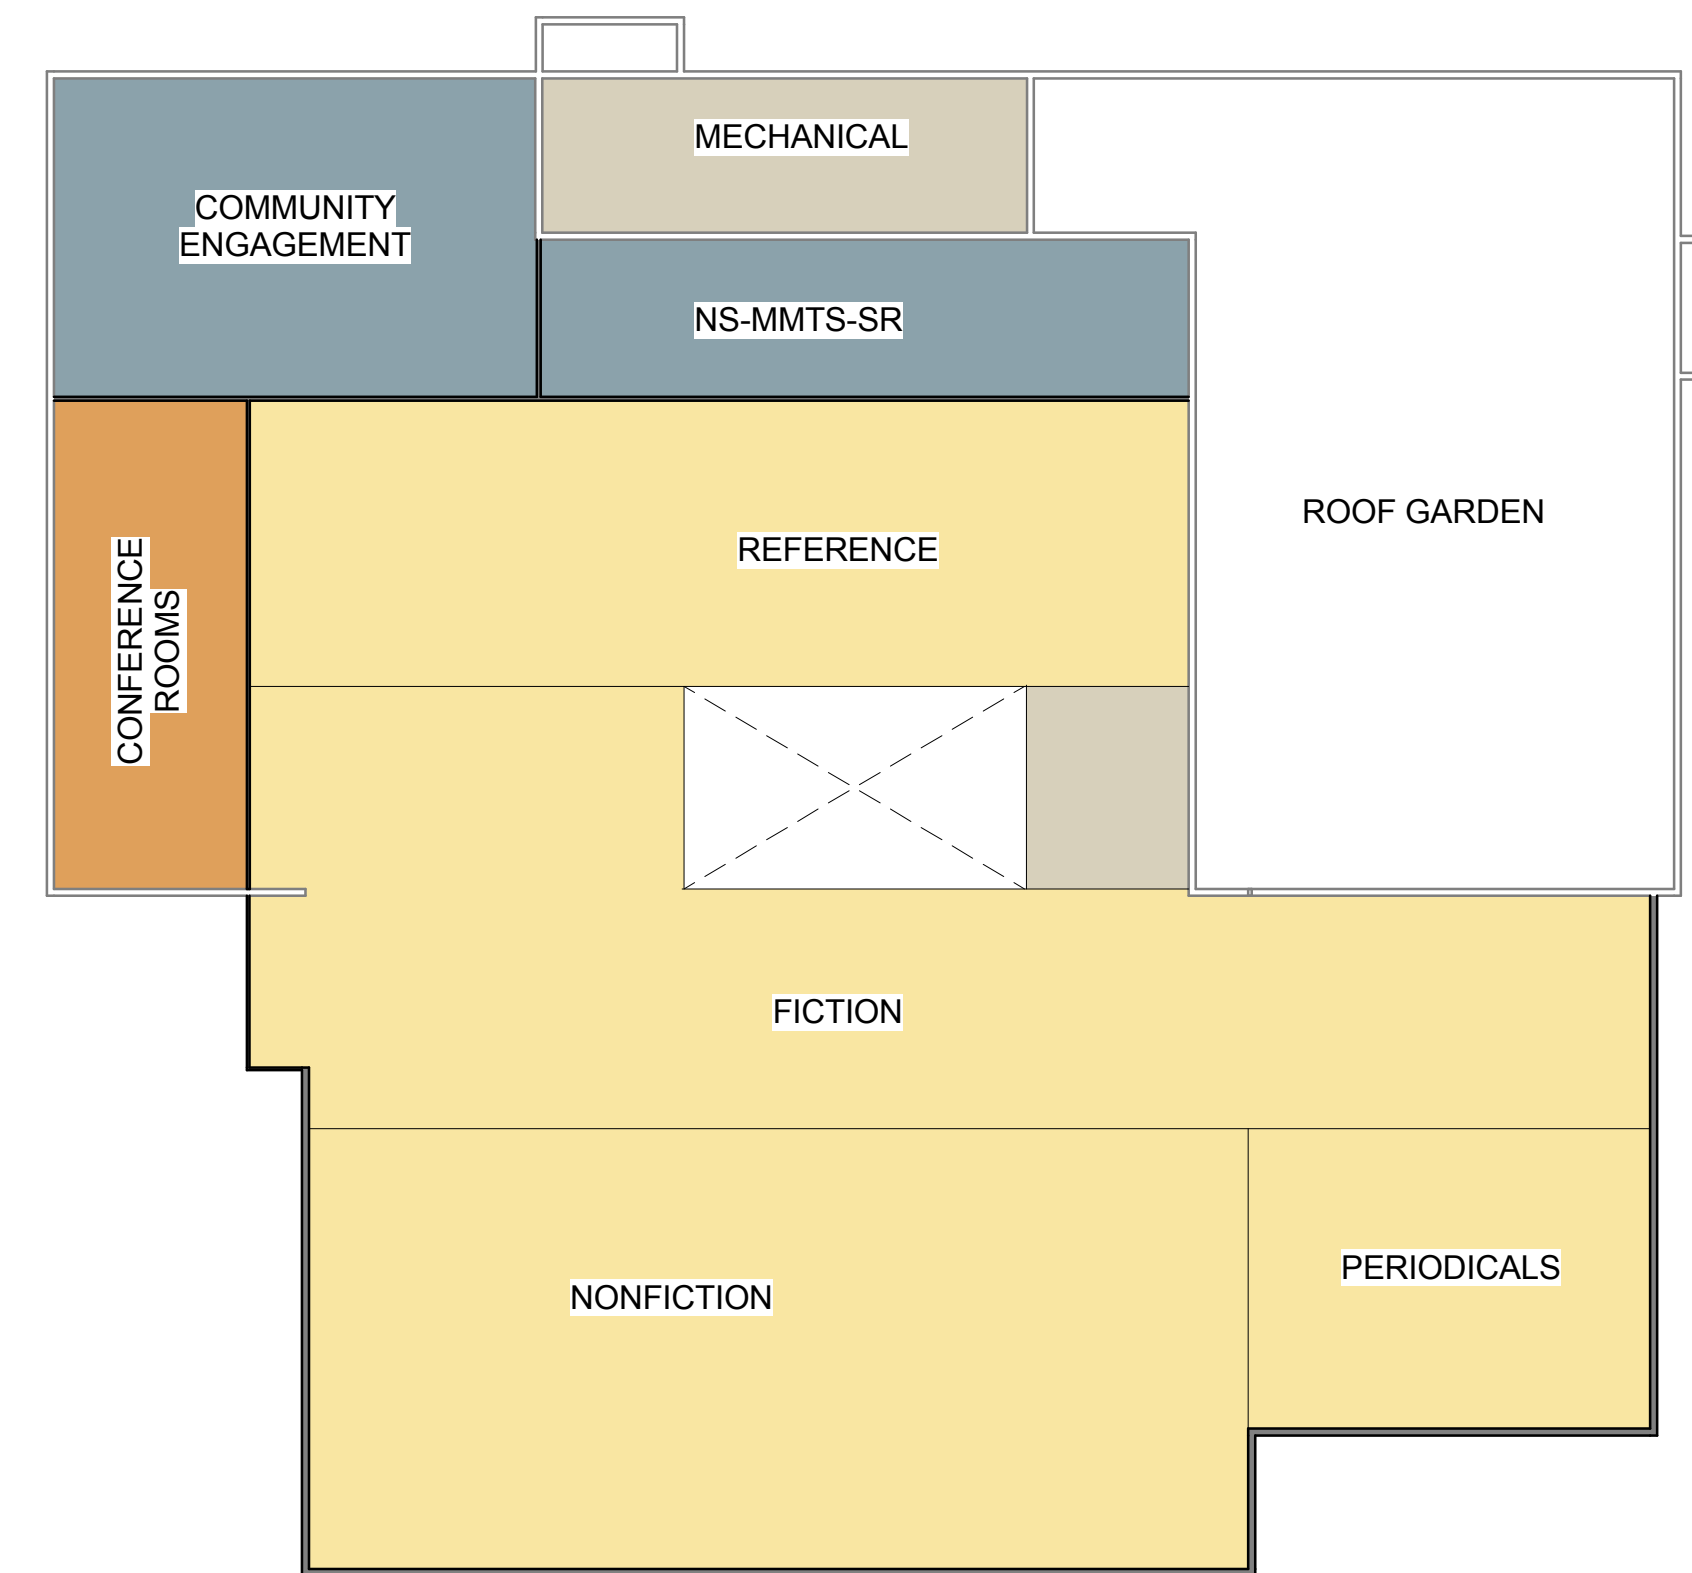

2 Level 2 Design
SCALE: 1/32" = 1'-0"

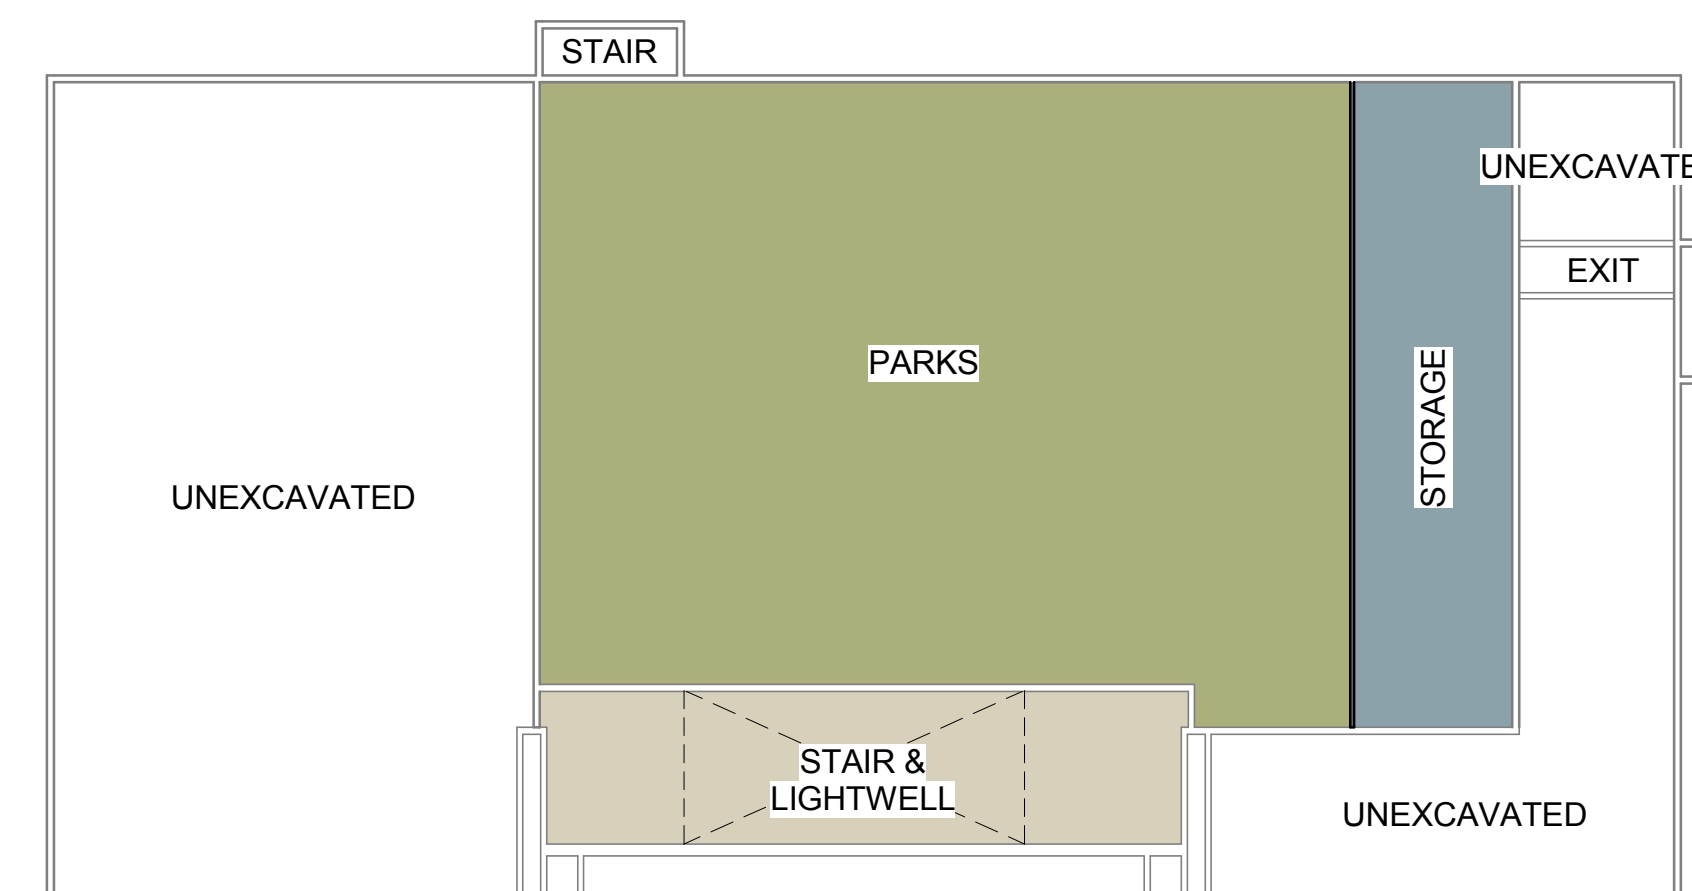

3 Basement Design
SCALE: 1/32" = 1'-0"