


1 Level 1 Design
SCALE: 1/32" = 1'-0"

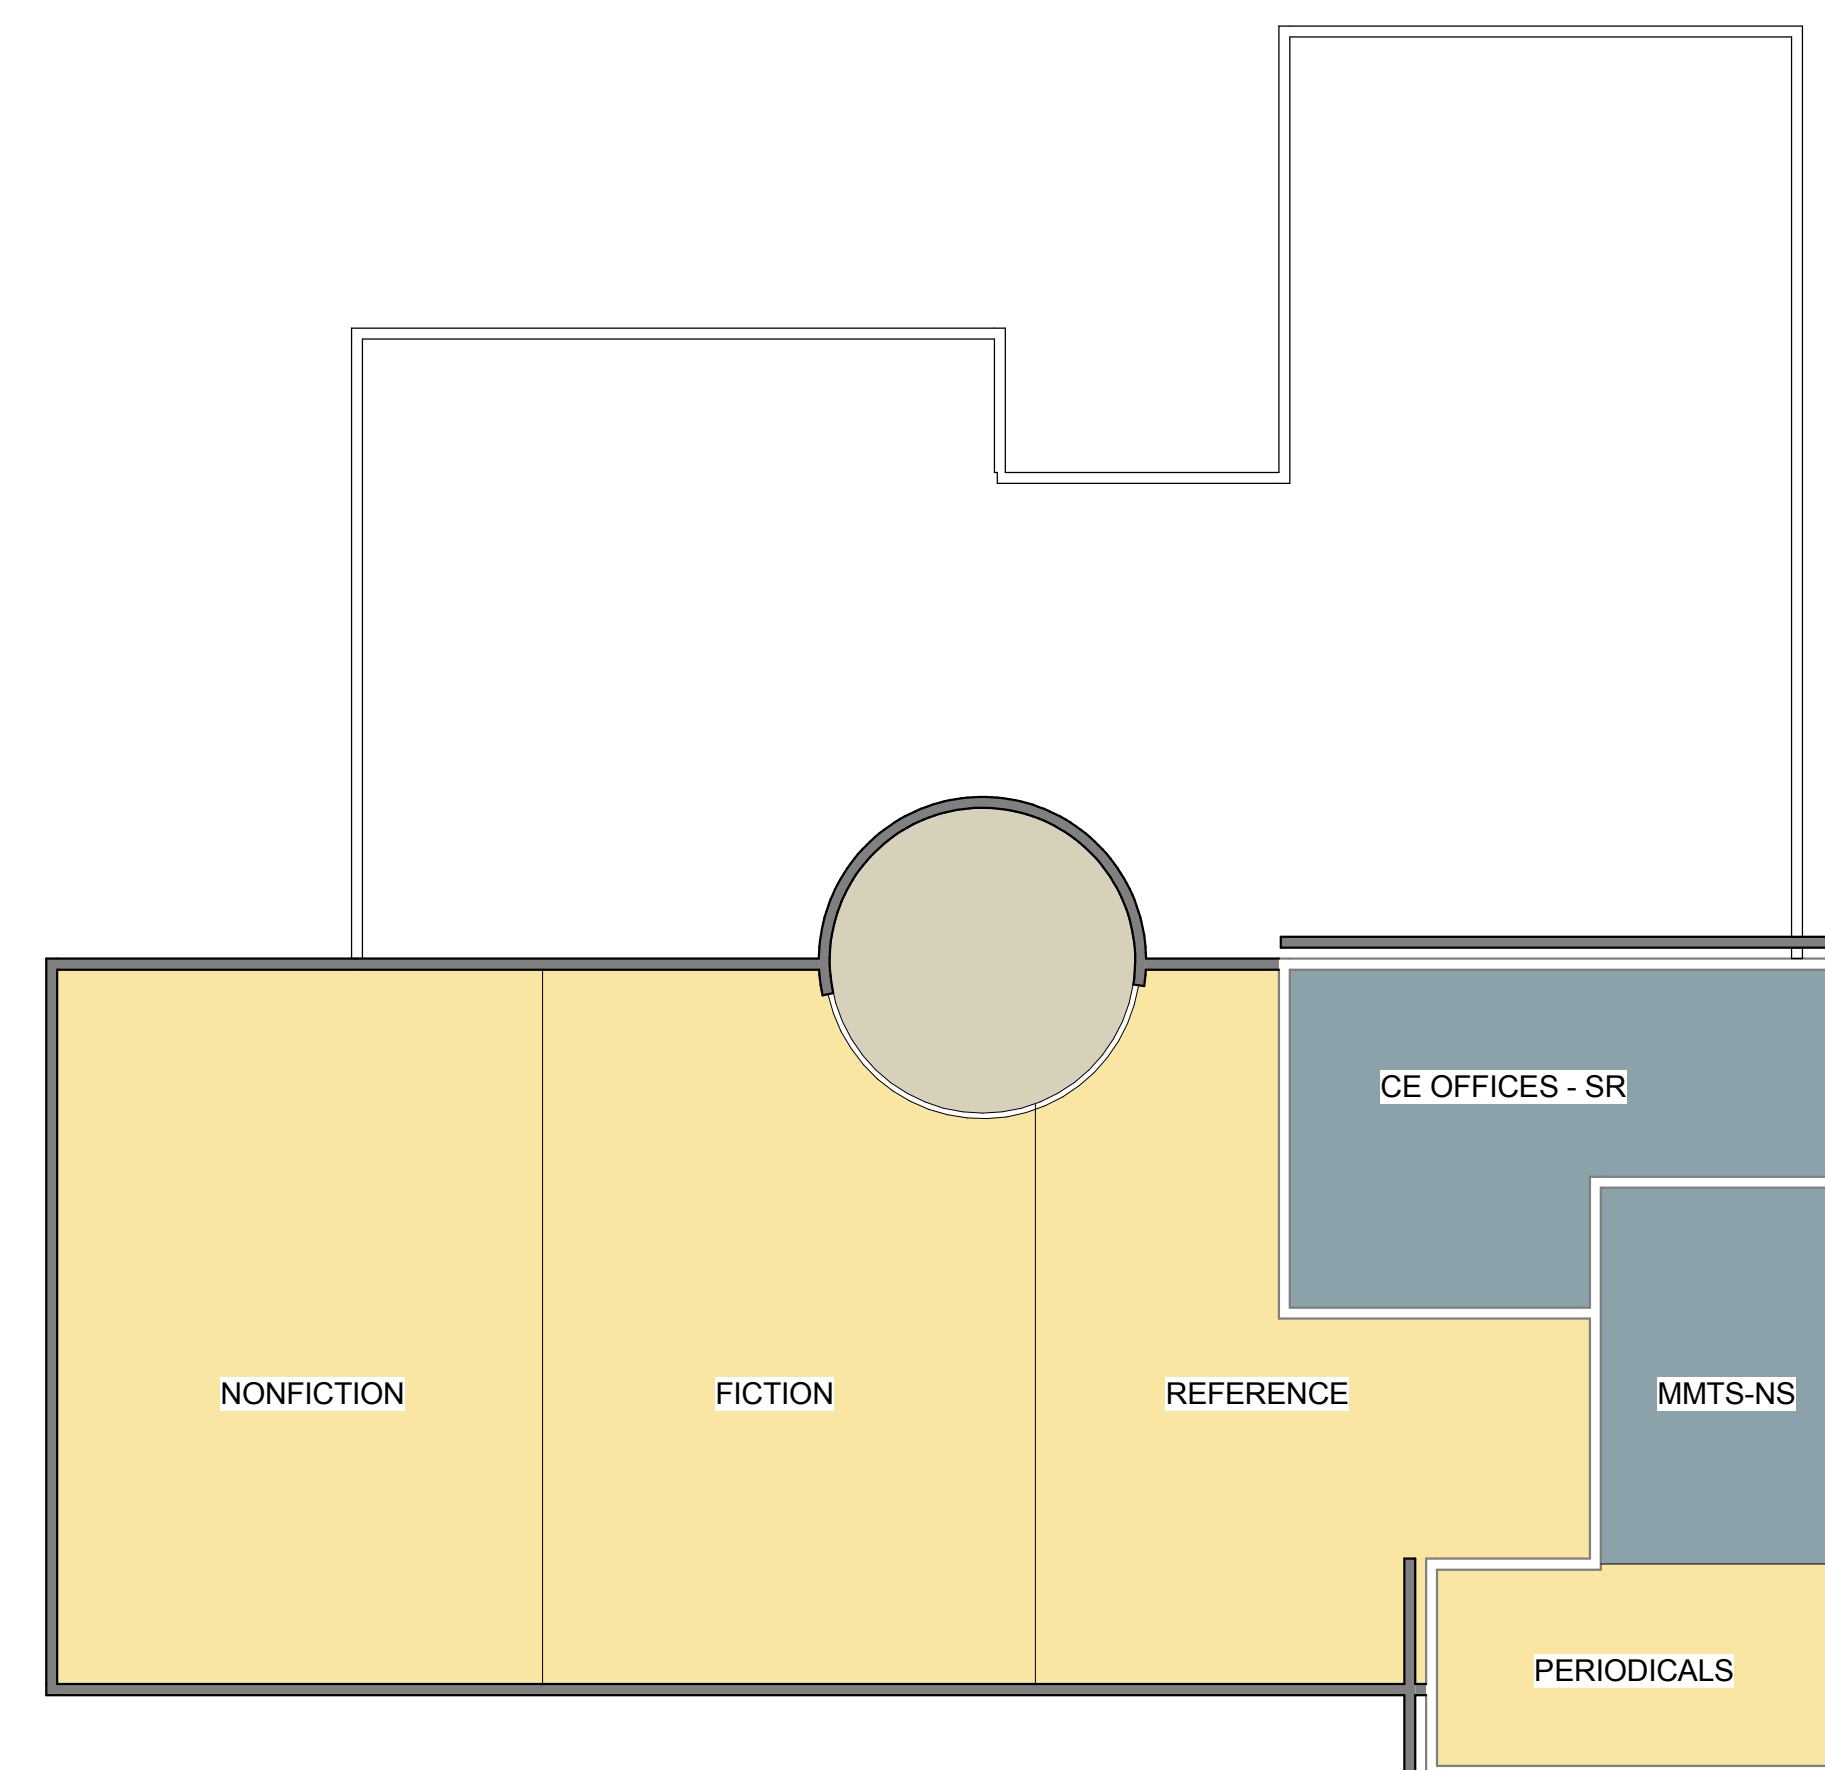

2 Level 2 Design
SCALE: 1/32" = 1'-0"



MILWAUKEE • MADISON • TUCSON

APPLETON PUBLIC LIBRARY | SITE 2

LAYOUT DIAGRAMS

Scale: 1/32" = 1'-0"

April 10, 2014

Engberg Anderson Project No. 142329